


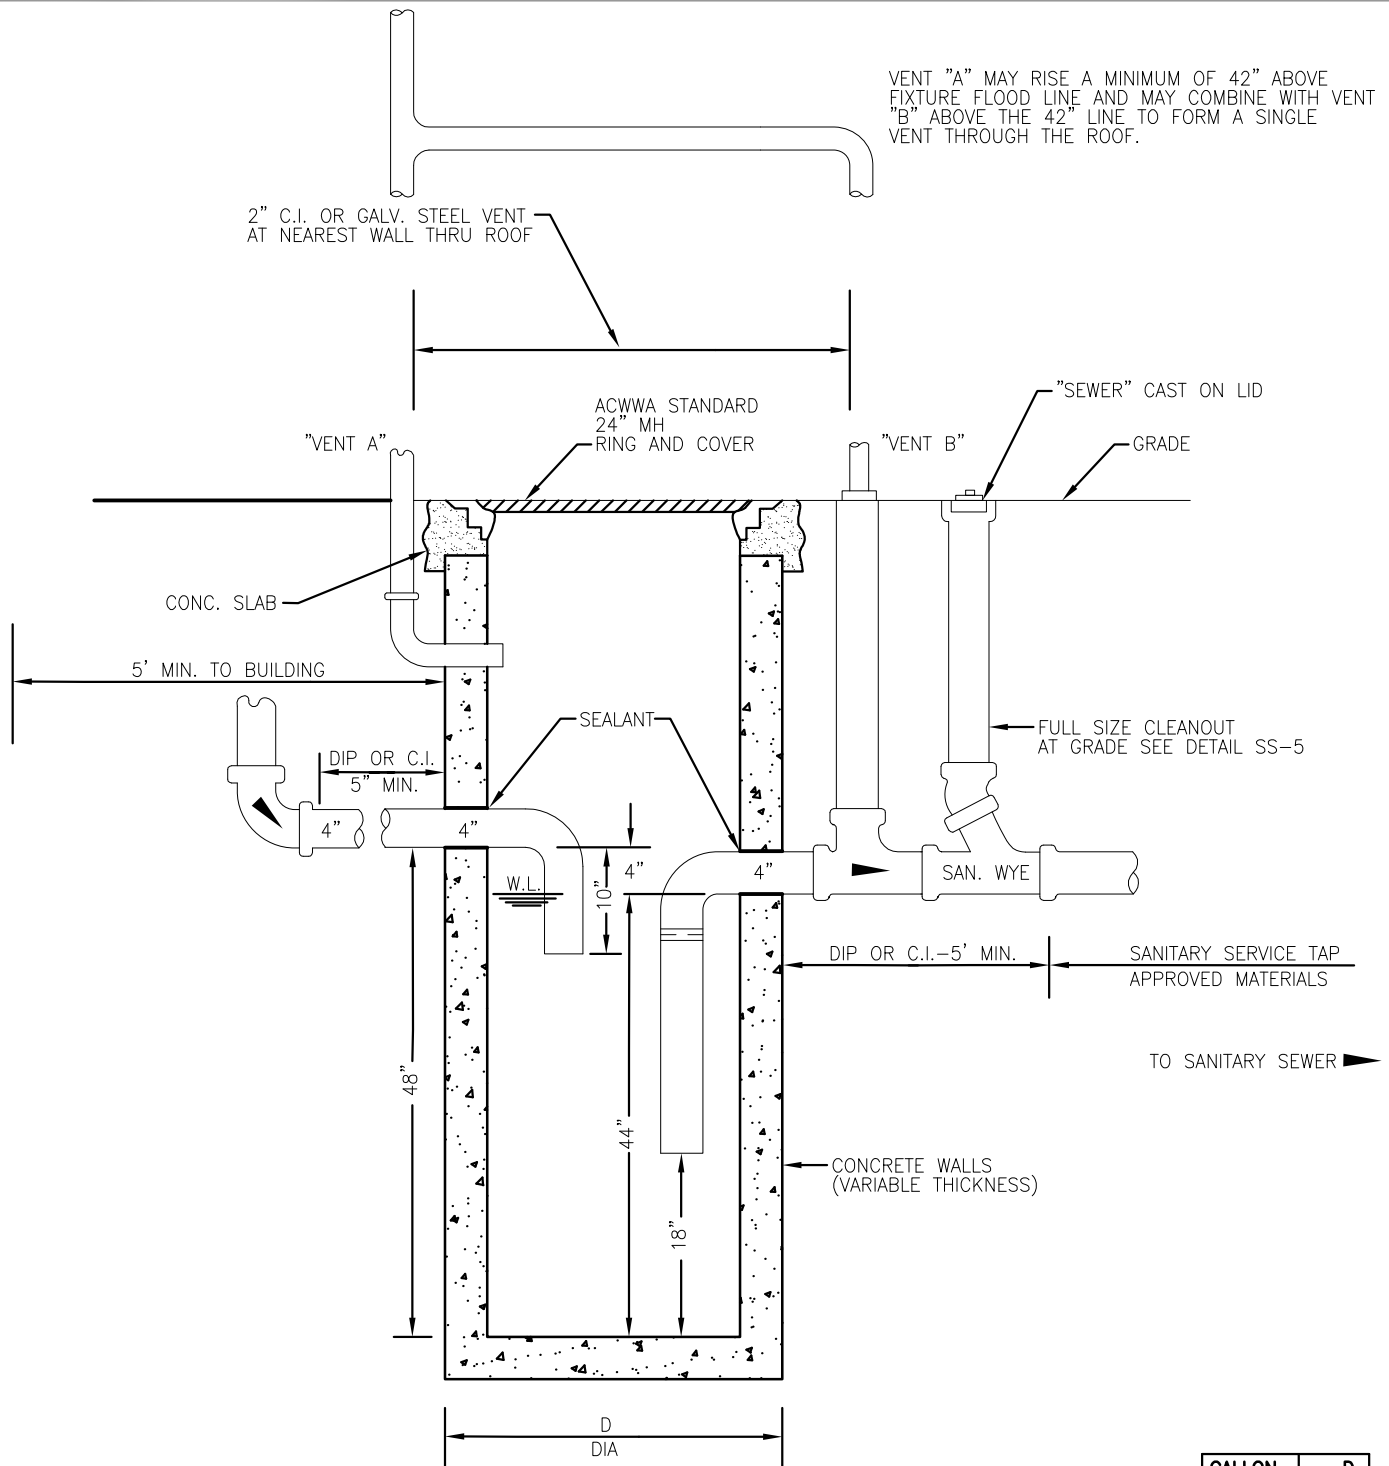

NOTES:

1. PRE-MANUFACTURED 85 GALLON SINGLE COMPARTMENT.
2. PROVIDE TWO WAY CLEANOUT AS REQUIRED BY LOCAL CODE.
3. VENT PIPE SHALL BE CAST IRON. 2-INCHES IN DIAMETER MINIMUM. VENTS MAY BE COMBINED AT 42" ABOVE FLOOD RIM TO INDIVIDUAL VENT THRU ROOF.
4. STANDARD MANHOLE RING AND COVER SHALL BE NEENAH R-1706 OR EQUAL.

GALLON	D
85	24"
200	36"

ARAPAHOE COUNTY
Water and Wastewater Authority

13031 E Caley Ave, Centennial, Colorado 80111
Ph: (303) 790-4830 Fax: (303) 790-1718
© Copyright 2007 All Rights Reserved

**SINGLE COMPARTMENT SAND &
OIL INTERCEPTOR**

REVISION DATE:
03/01/2013

FIGURE NO.

SS-8

SHEET NO.

1 of 1